


MASCHINENHALLE



MALZFABRIK EVENT

+49 30 755 17 125 • location@malzfabrik.de



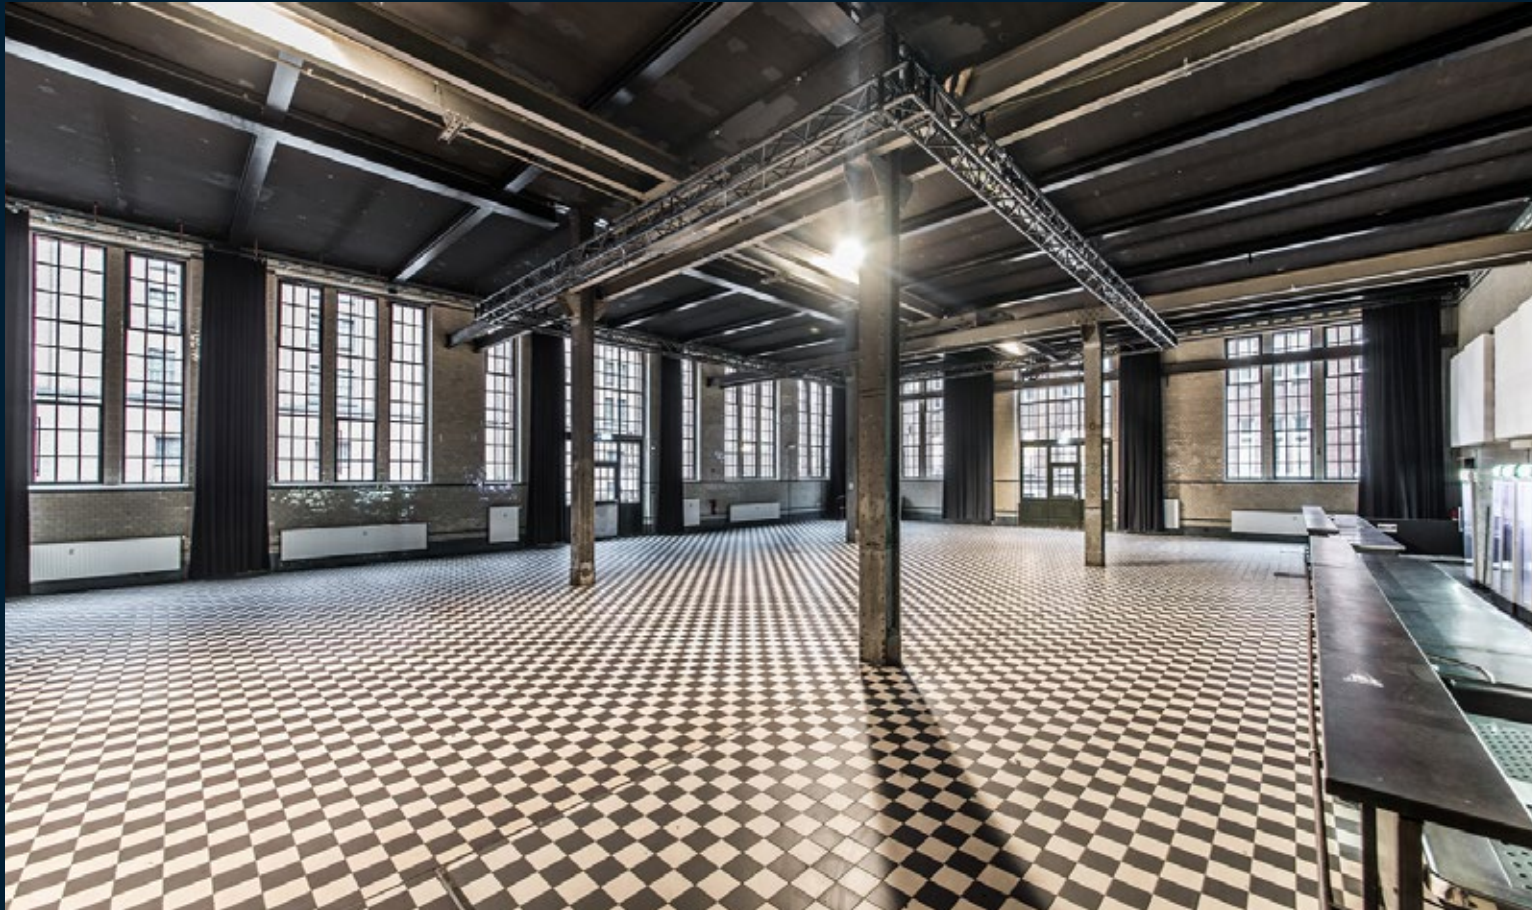


- › **AREA:** 425 m², additional 210 m² adjoining spaces
- › **HEIGHT:** 5,60 m to 6,40 m
- › **LOCATION:** ground floor of the "Kachelhaus", barrier-free
- › **INDUSTRIAL HALL** with black and white tile flooring, tiled walls, steel ceiling construction, lattice windows and movable carriers
- › **IDEAL FOR:** work functions, dinners, conferences, meetings, presentations, concerts, as a film or photo shoot location
- › **CAPACITY:** up till 600 people standing, 350 people in row seating, 300 people at table seating, 170 people at banquet seating
- › **INFRASTRUCTURE:** 80 m² entrance area, includes cloakroom, 9,30 m bar, modern heating system, option to block out light, 4-point truss for technical equipment, 65 m² modern restrooms, 45 m² adjoining room (can be used as catering back of house or lounge), Wi-Fi
- › **TECHNICAL EQUIPMENT:** basic audio and lighting systems, details and prices available on request
- › **RECOMMENDATION:** booking in combination with the outdoor Courtyard, 'Zwischendach' and terrace with park views



The 'Maschinenhalle' is a part of the 'Kachelhaus', our multifunctional event location that is guaranteed to make any occasion unforgettable. Its steel beams, hoists, and black and white tile flooring make up a remarkable industrial environment. In addition to the imposing hall, you will find an entrance area and a cloakroom accessible from the adjoining courtyard. With a smaller room located directly behind the bar and an outdoor terrace with park views, this area provides your event with extra space.

The 'Maschinenhalle' is also available to hire as a film or photo shoot location.



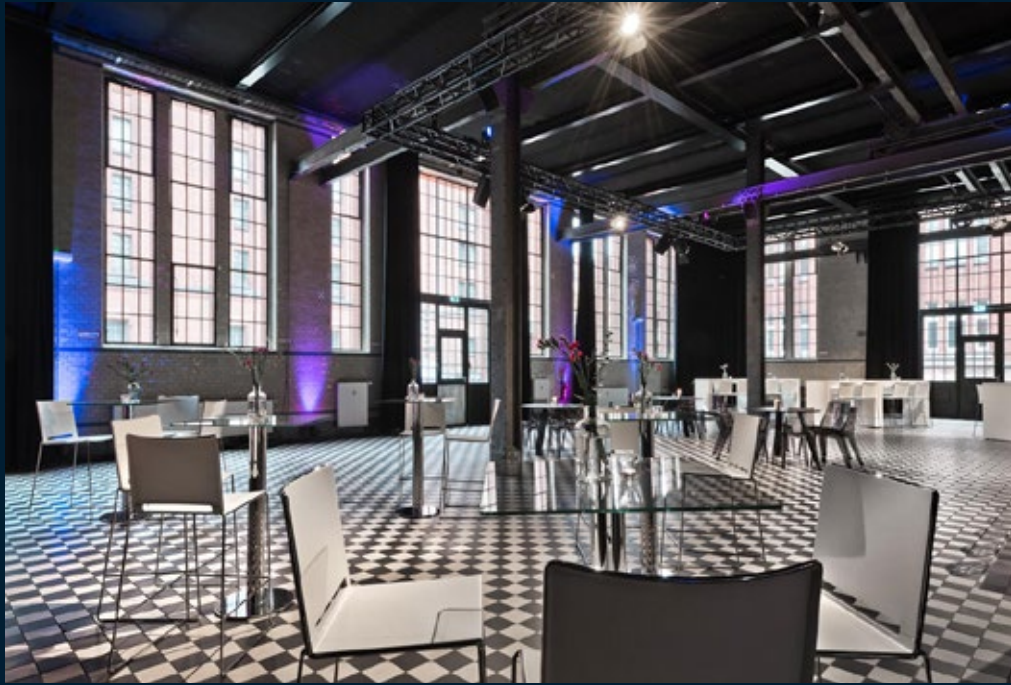







© Blissful Diaries / Hochzeitslicht



© Blissful Diaries / Hochzeitslicht



© Blissful Diaries / Hochzeitslicht



© Blissful Diaries / Hochzeitslicht



© Blissful Diaries / Hochzeitslicht





© Berlin's Unique Gin Festival




© Offenblen.de/Awin



© Pilsner Urquell

MASCHINENHALLE

- › **AREA:** 425 m²,
210 m² adjoining spaces
- › **HEIGHT:** 5,60 m – 6,40 m
- › **LOCATION:** ground floor of the
"Kachelhaus", barrier-free

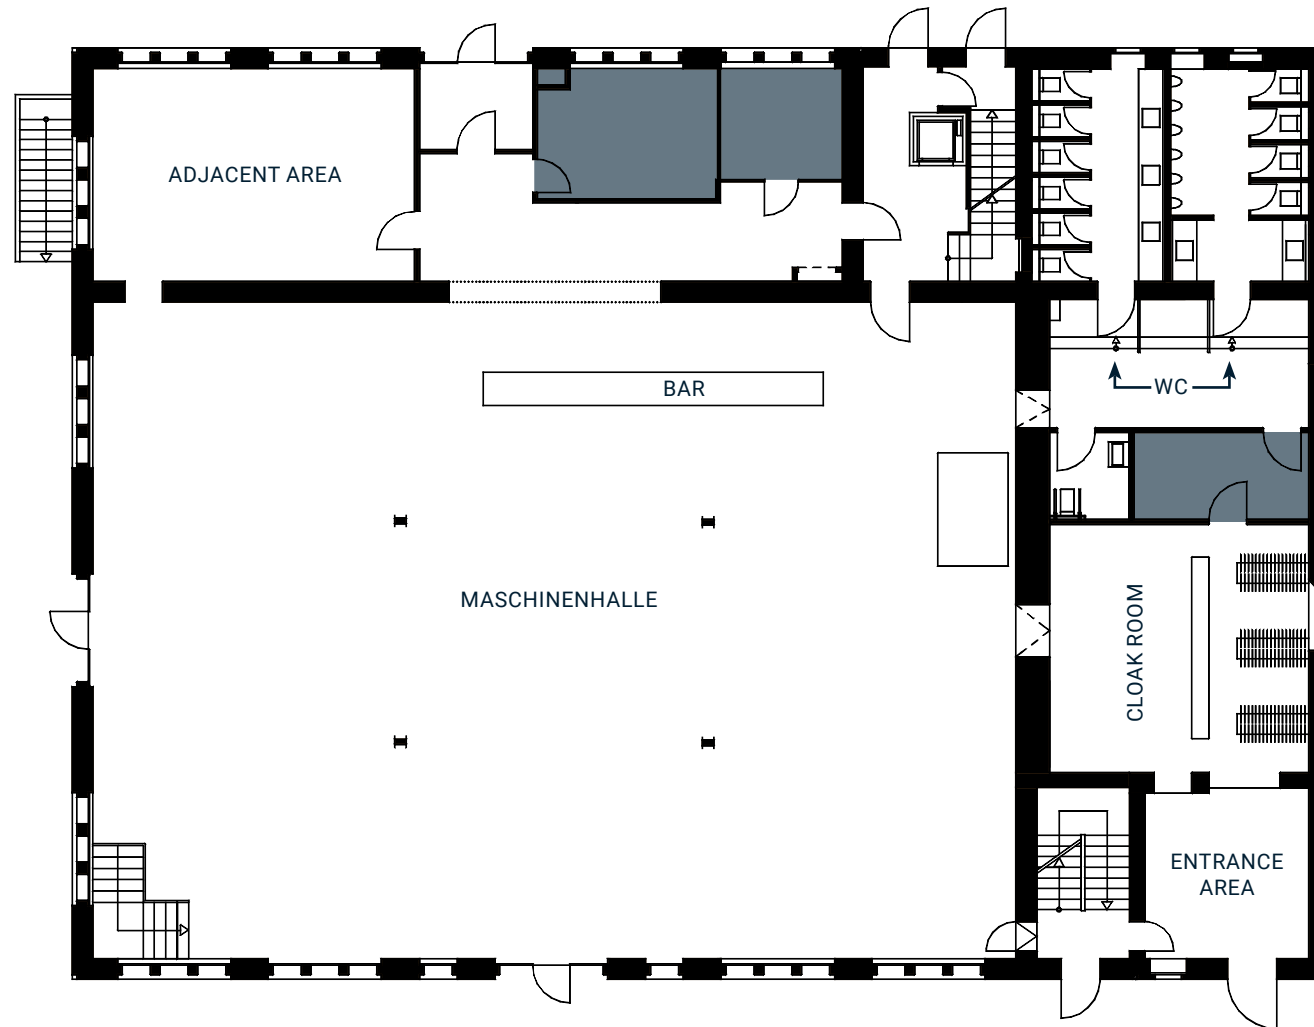

SCALE: 1:200

MASCHINENHALLE

› AREA: 425 m²,
210 m² adjoining spaces

› HEIGHT: 5,60 m – 6,40 m


› LOCATION: ground floor of the
"Kachelhaus", barrier-free

TRAVERSE

Globaltruss F34P-B (4-point)
with connection elements
(Corner blocs) F34BOXP

OUTER MEASURES :


11,14 m x 8,14 m x 0,29 m

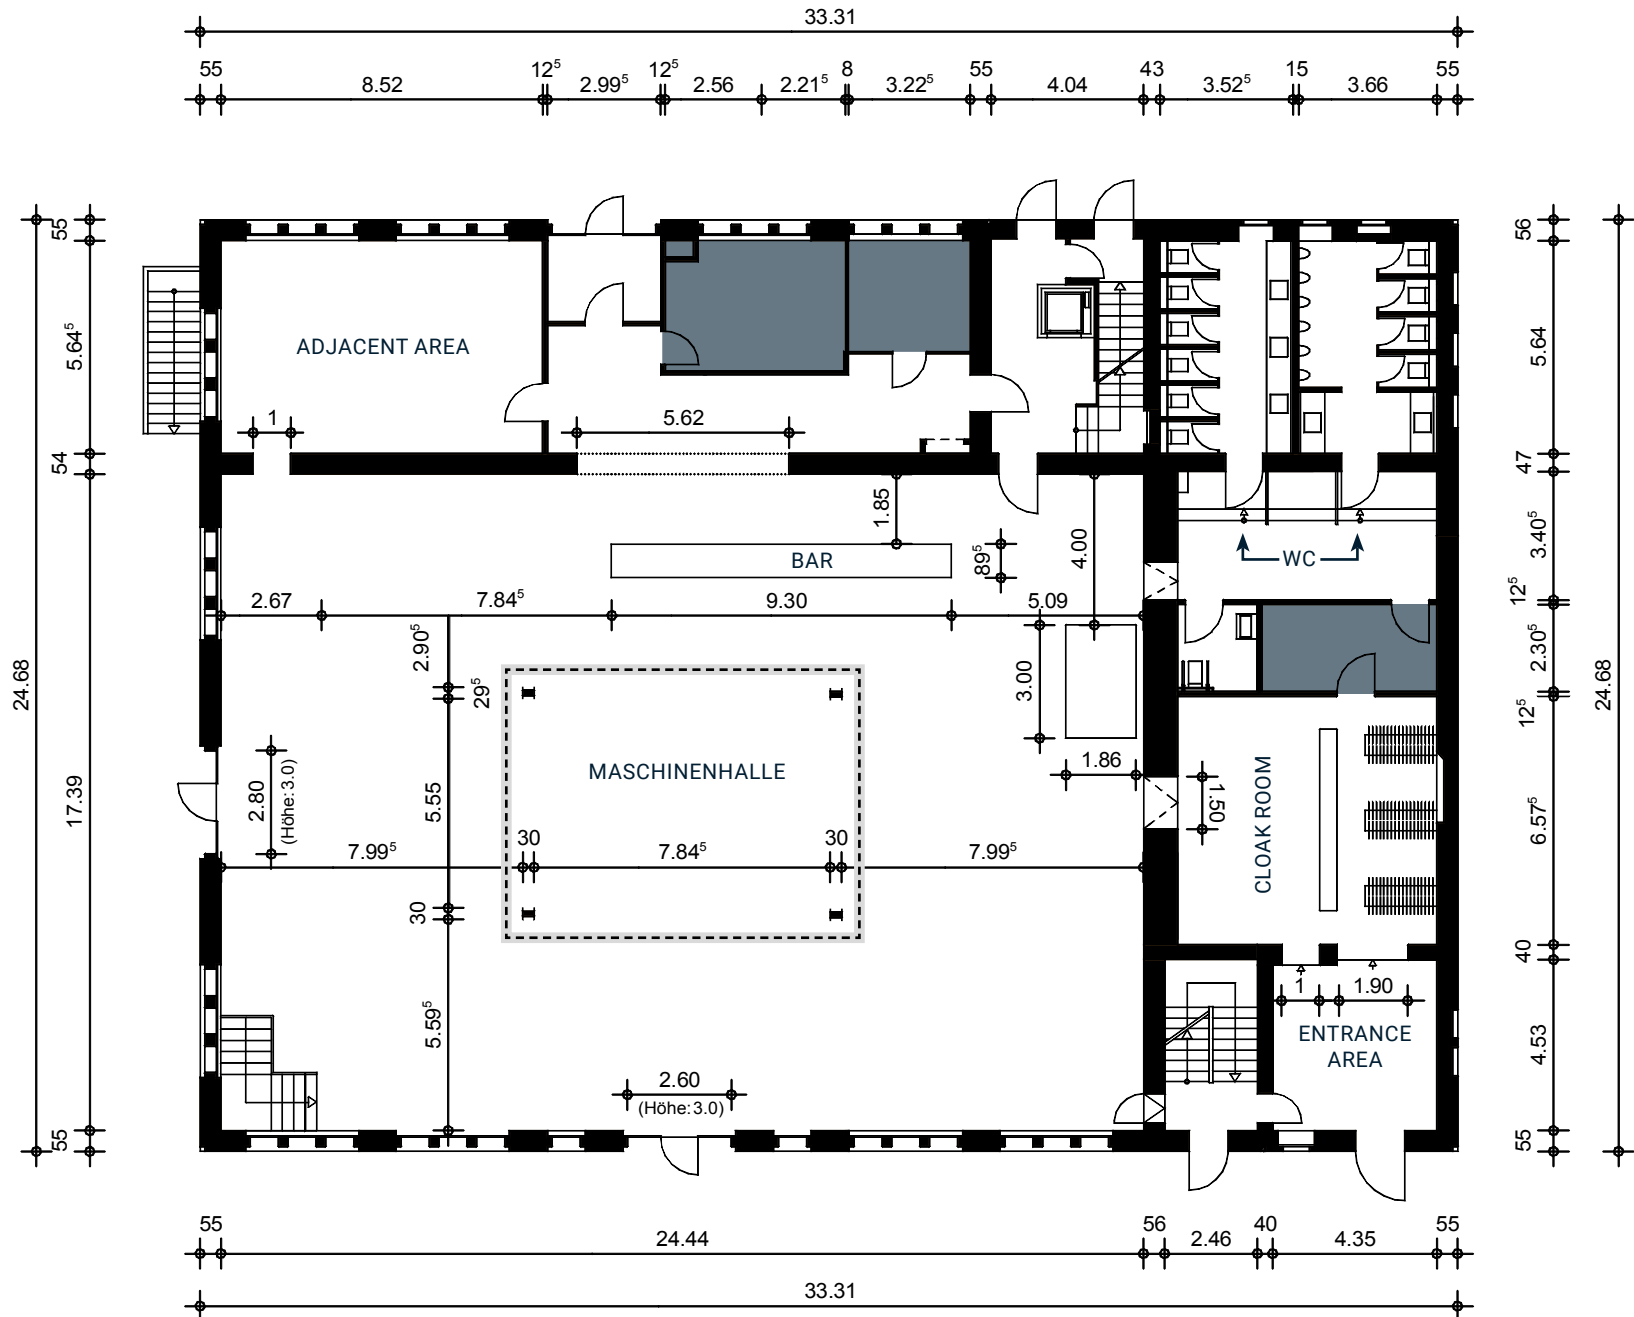

SCALE: 1:200

MASCHINENHALLE

- › AREA: 425 m²,
210 m² adjoining spaces
- › HEIGHT: 5,60 m – 6,40 m
- › LOCATION: ground floor of the
"Kachelhaus", barrier-free

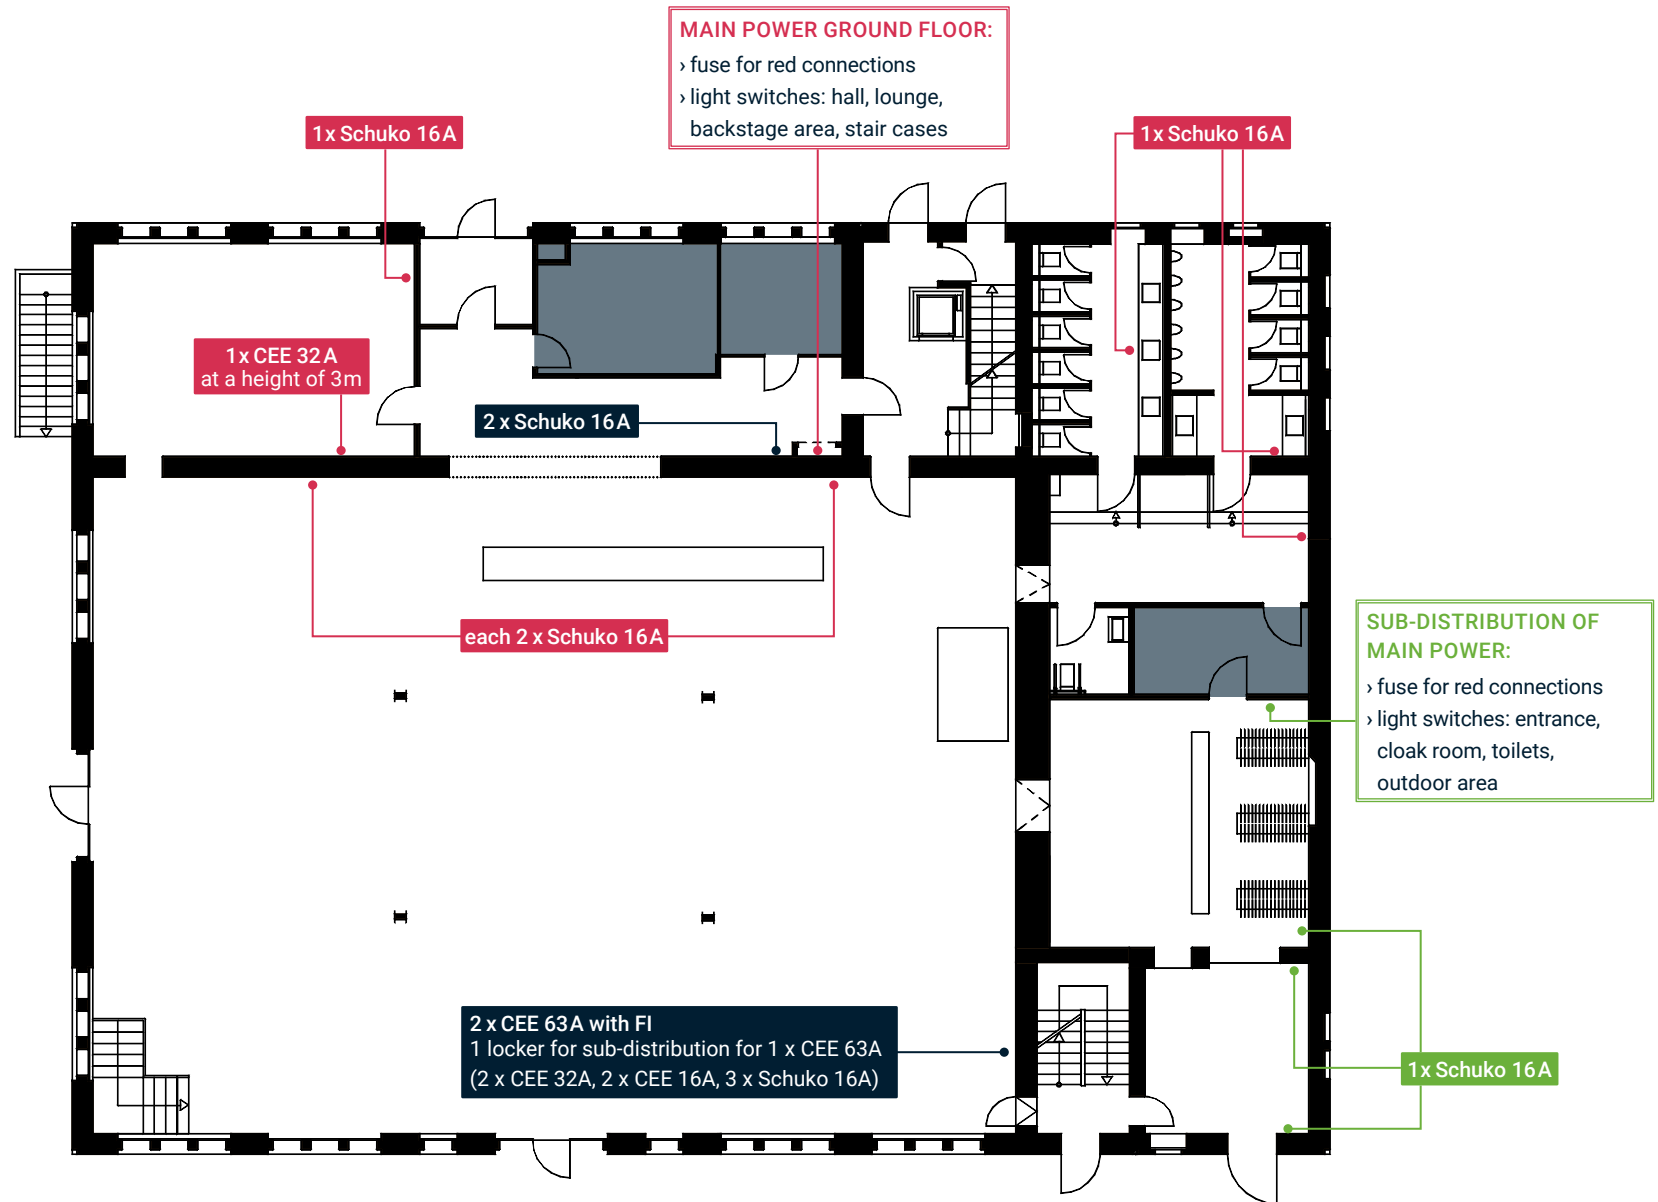

SCALE: 1:200

TECHNICAL EQUIPMENT

▶ SOUND SYSTEM

QSC K8 ACTIVE SPEAKERS

- › 4 x speaker 8", radiation angle: 105°, for general acoustic irradiation in the hall

MOBILES BESCHALLUNGSSYSTEM RCF EVOX 8

- › 2 x 8 x 2" full range sound system with 12" subwoofer, including a spacer rod to the front amplifiers for stage setups, and primary amplifiers for dance floors setups.
- › The system can be rearranged to fit any purpose thanks to its Cat connection, and can support most normal types of events.

▶ SOUND ENGINEERING

M32R DIGITAL MIXING DESK

- › can be remotely controlled via PC or touchpad using WI-FI connection;
- › played on 2 x wall speakers with Cat offset and a SD16 digital stage box

BEYERDYNAMIC OPUS 600 CORDLESS FOR SPEAKING

- › with the SDM 369 compact transmitter (supercardioid)

▶ TRUSS

CENTRAL 4-POINT F34PL TRUSSING SYSTEM

- › black
- › non-movable
- › height of lowest chords approx. 5m
- › the outer chord measures 11.10m x 8.10m

▶ LIGHTING SYSTEM

FRESNEL LENS SPOTLIGHTS

- › 6 x ADB F101, 1000 Watt spotlights / barn doors for lighting the window areas: the bar and stage positions A and B have two spotlights each

DECORATIVE BEAM LIGHTING

- › 22 x LED RGBWW spot lights / 12 x 1W RGBA to light up the historic steel beams and machinery

DECORATIVE WALL LIGHTING

- › 14 x LED AT10 mini floor spot lights / 7 x 10W RGBA to light up wall structures

DECORATIVE BAR LIGHTING

- › 7 x original, historical EXLUX industry lights as a special lighting feature in the bar area
- › The lights are mounted to a system of live railings and fitted with 25 Watt opal dimmable lightbulbs, which can also be exchanged for other types.
- › It's possible to dim all lights at once, using a separate dimmer.

COMPUTER-BASED LIGHTING CONTROLS / (SOUND CONTROLS)

- › control lighting with QLC+ lighting software
- › all lighting systems are controllable from FOH using a tablet or stationary PC.
- › You have the option to install external lighting commands at the DMX distributor (FOH).


THE FOLLOWING GROUPS ARE EASILY AND INTUITIVELY CONTROLLED FOR NORMAL USE

- › main control | controls all light and sound systems
- › 6 channel dimmer | Stage A, Stage B, Bar, Reserve, Reserve, Reserve
- › beam lighting | three groups with colour chase macros
- › wall lighting | one group with colour macros
- › sound regulation

MOBILE BATTERY-POWERED LED FLOOR SPOTS

- › 8 x battery-powered LED ELED ALP 90 RGBAWUV to position anywhere indoors or outdoors e.g. in the entrance, façade, or to light up roll-up displays and objects
- › bulb life-spans range from 8 – 16 hours, depending on their colour and luminosity

GROUND VIEW

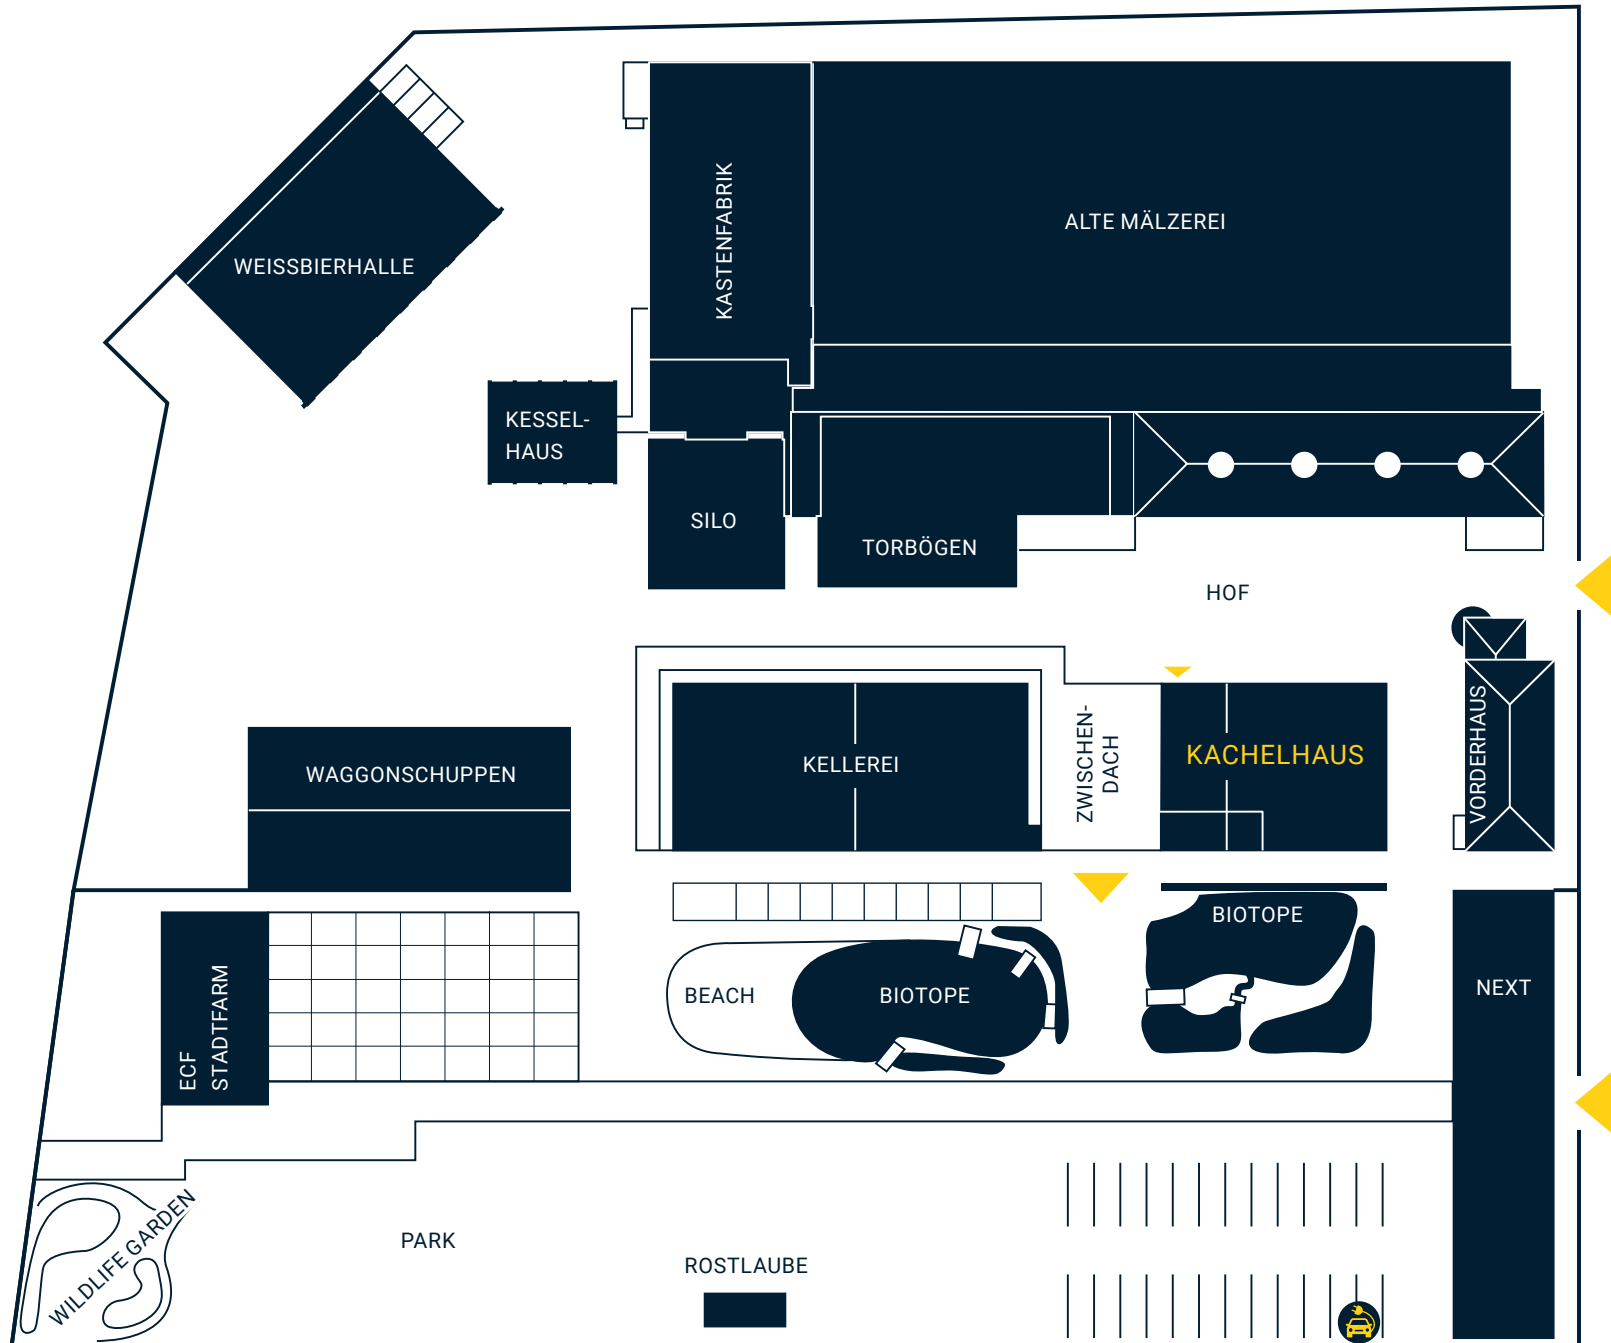

KACHELHAUS

- › Maschinenhalle ↗
- › Speicher ↗
- › Studio ↗
- › Lichtkeller ↗
- › Tankraum ↗
- › Sonnendeck ↗


ALTE MÄLZEREI

- › Special Rooms ↗
- › Halls ↗
- › Stair Cases ↗
- › Hallways ↗

OUTDOORS

- › Park ↗
- › Rostlaube ↗
- › Courtyard ↗
- › Zwischendach ↗
- › Torbögen ↗

APPROACH

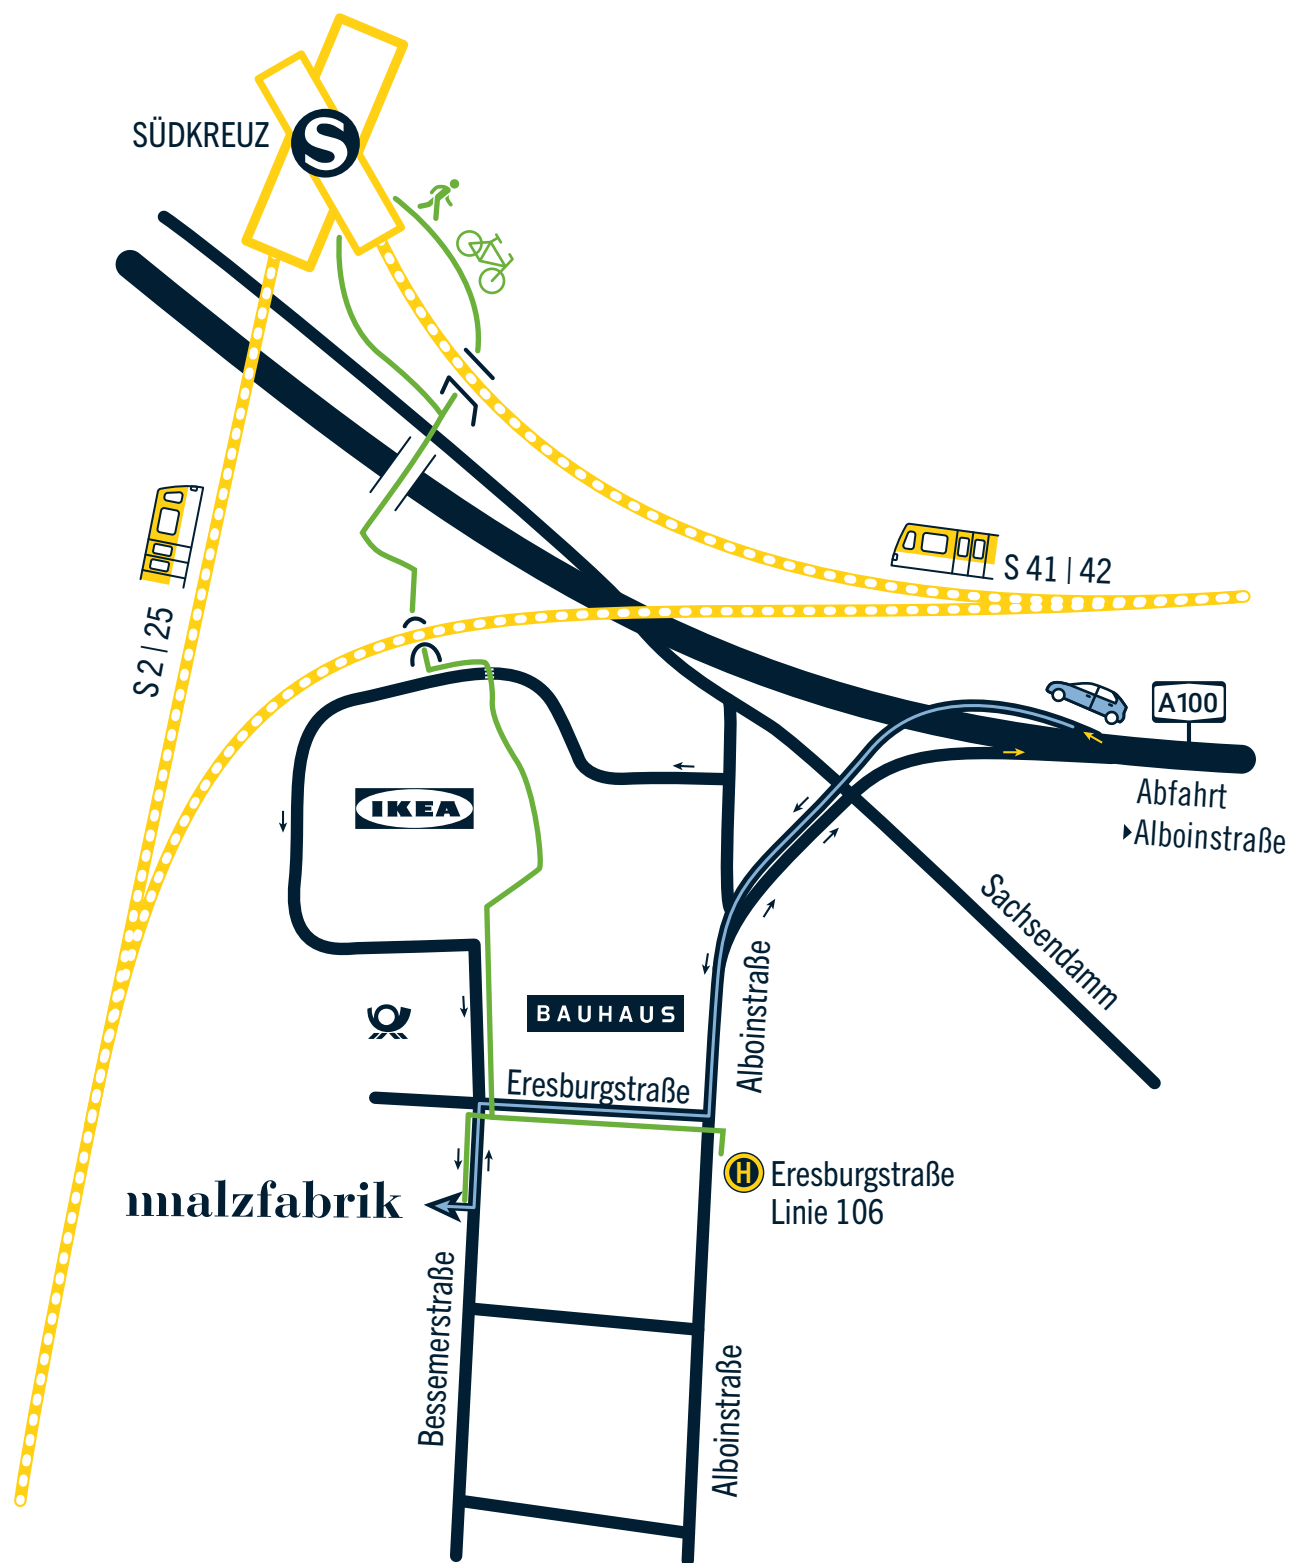

MALZFABRIK EVENT

📍 Bessemerstr. 2-14
12103 Berlin

☎ +49 30 755 17 125

🌐 malzfabrik-event.de

✉ location@malzfabrik.de



Bessemerstr. 2-14
12103 Berlin



+49 30 755 17 125



malzfabrik-event.de



location@malzfabrik.de