

STÜBCHEN




MALZFABRIK EVENT

+49 30 755 17 125 • location@malzfabrik.de





- › **AREA:** 45 m²
- › **HEIGHT:** 2.40m – 2.70m
- › **SITUATION:** Top floor in the Kachelhaus
- › **COZY DINING ROOM** with integrated kitchen
- › **IDEAL FOR:** Meetings, small presentations or a meal in a relaxed atmosphere
- › **CAPACITIES:** up to 25 people standing, up to 15 people in seating
- › **INFRASTRUCTURE:** kitchen area with stove, sink and refrigerator, modern sanitary area 55 m², WiFi, elevator
- › **TECHNOLOGY:** details and prices on request
- › **RECOMMENDATION:** Booking in combination with the Sonnendeck

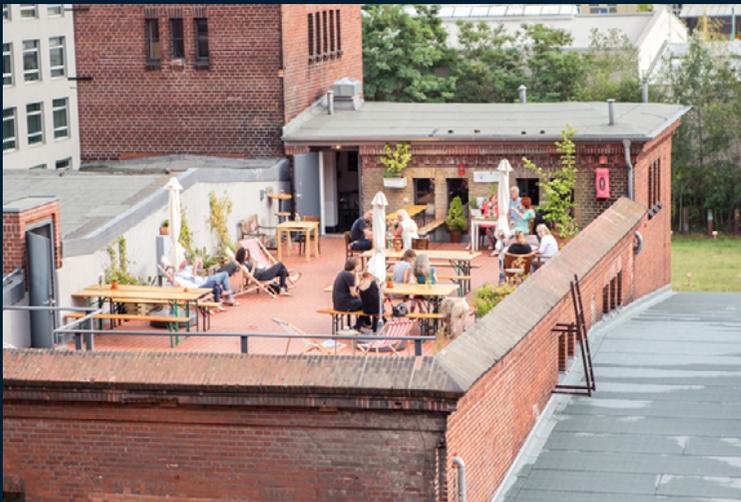

In the parlor on the top floor of the Kachelhaus you will find – in addition to the adjoining Sonnendeck and its impressive view – a cozy dining room with an integrated kitchen. The living room atmosphere created from wooden elements is perfect for small dinners, presentations and meetings.








STÜBCHEN


- › AREA: 45 m²
- › SITUATION: Top floor in the Kachelhaus

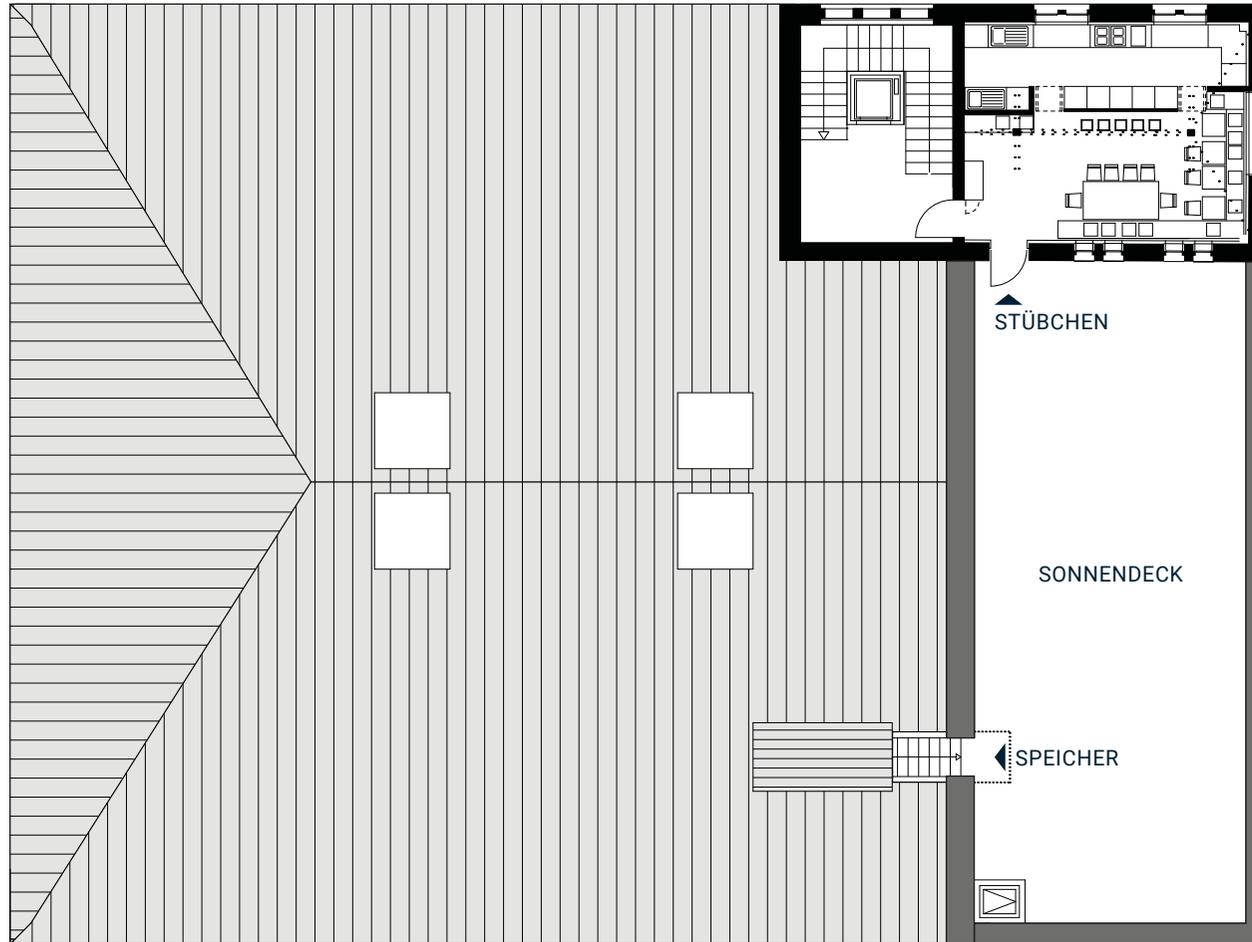

SCALE: 1:200

STÜBCHEN


- › AREA: 45 m²
- › SITUATION: Top floor in the Kachelhaus

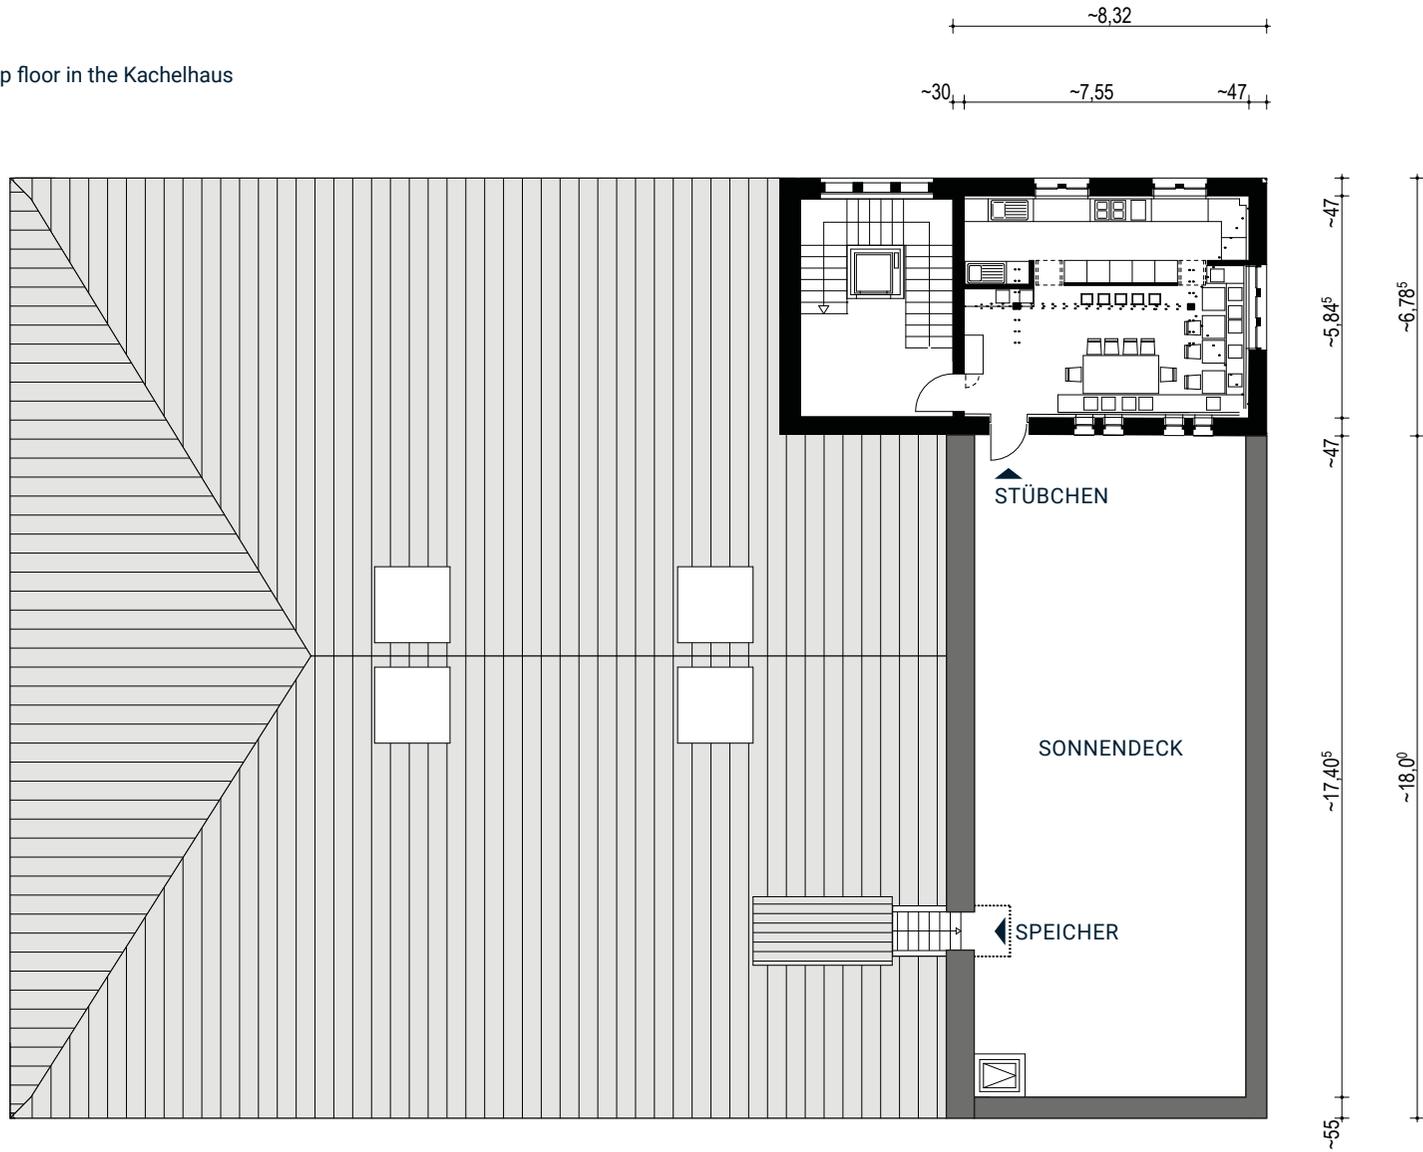

SCALE: 1:200


STÜBCHEN

- › AREA: 45 m²
- › SITUATION: Top floor in the Kachelhaus

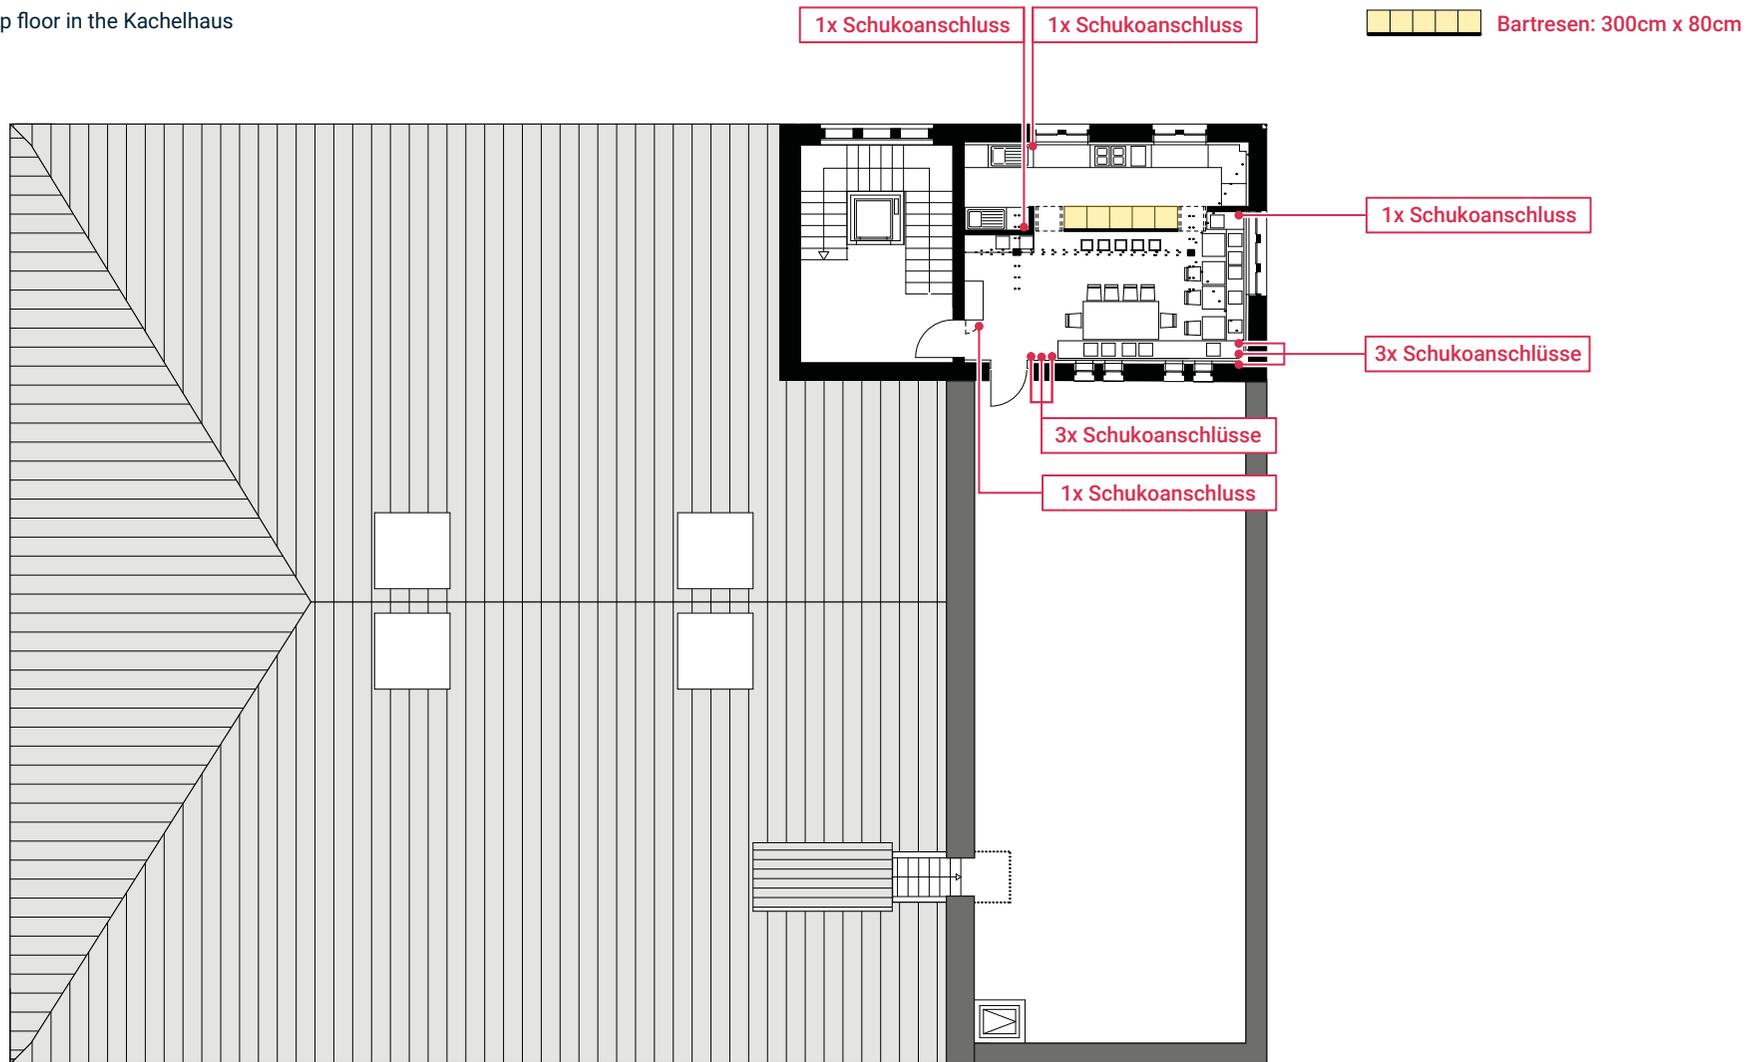

SCALE: 1:200

SITE PLAN

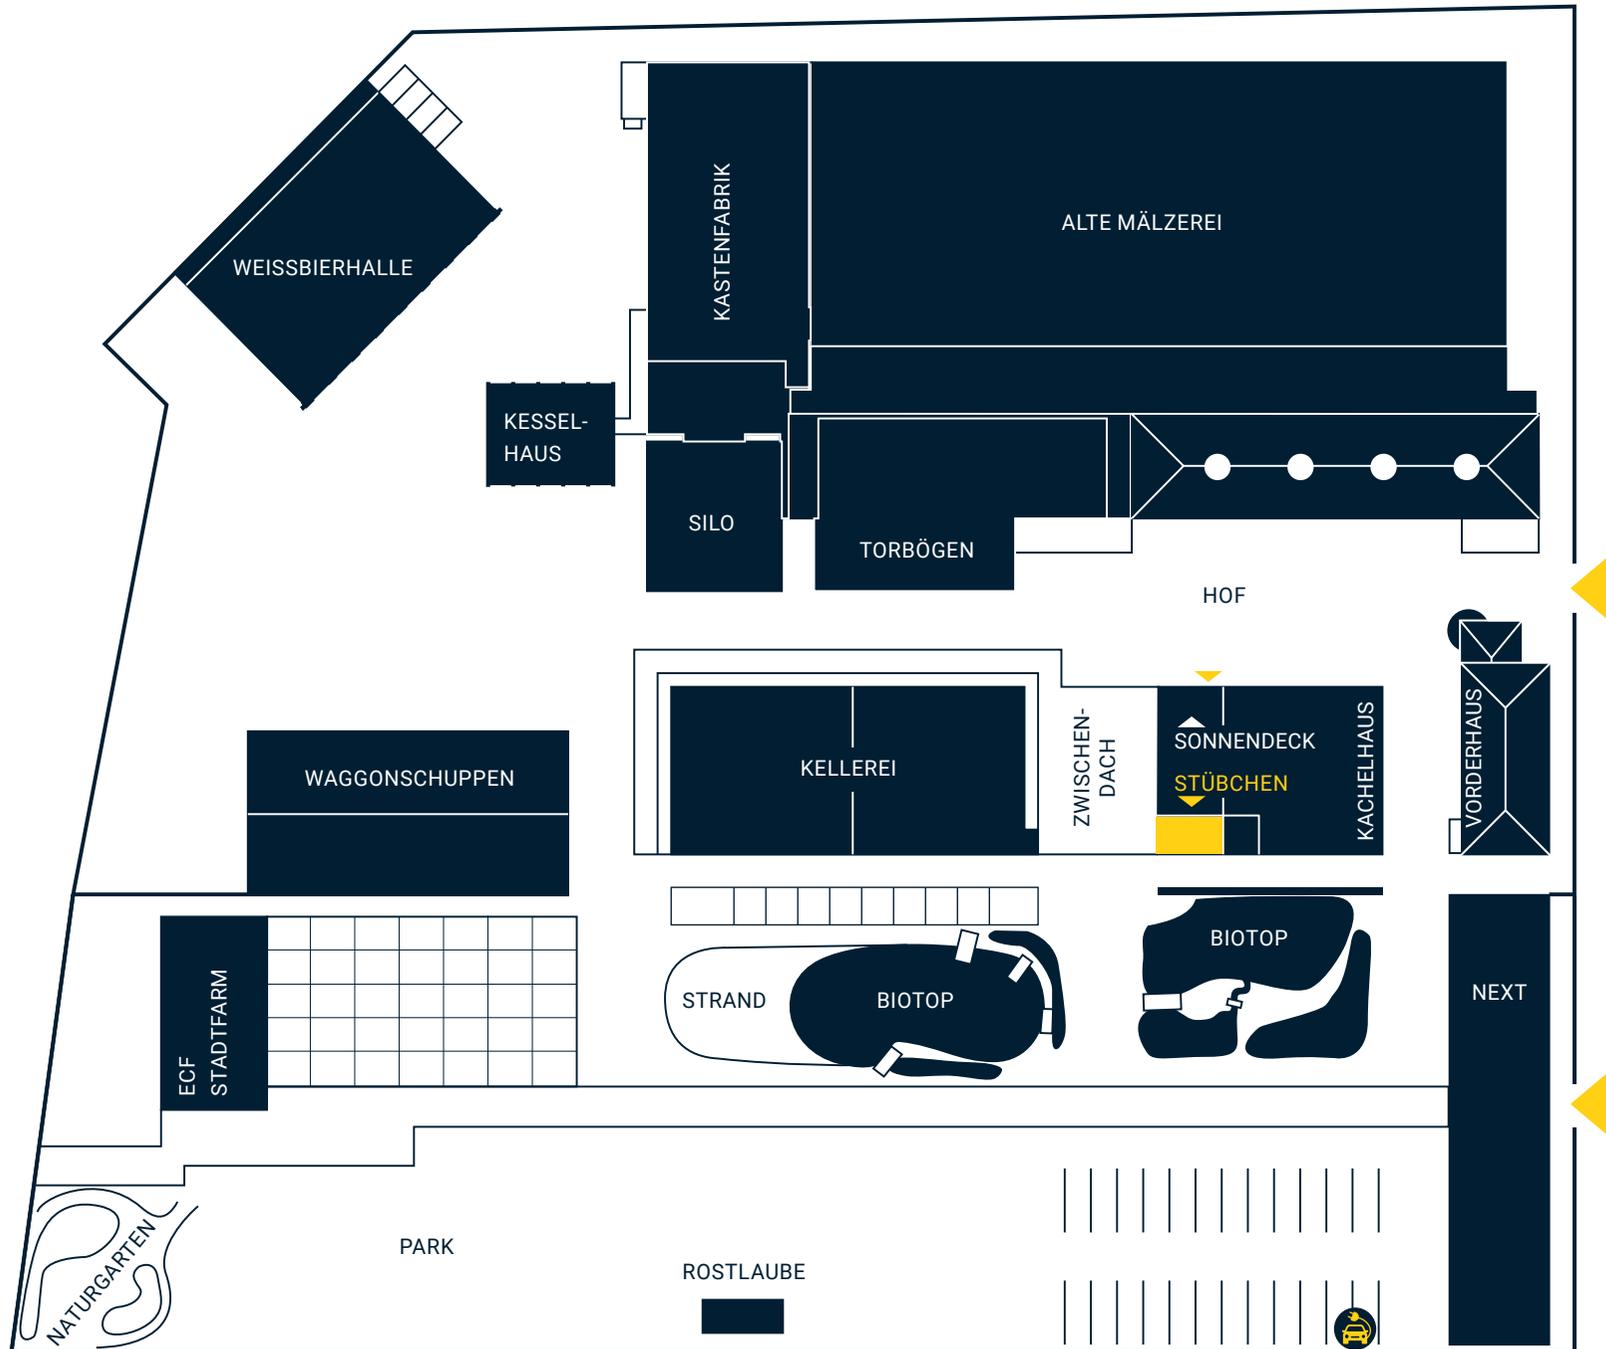

KACHELHAUS

- ▶ **Stübchen** ↗
- › Sonnendeck ↗
- › Maschinenhalle ↗
- › Speicher ↗
- › Studio ↗
- › Lichtkeller ↗
- › Tankraum ↗


ALTE MÄLZEREI

- › Besondere Räume ↗
- › Hallen ↗
- › Treppen ↗
- › Gänge ↗

AUSSEN

- › Park ↗
- › Rostlaube ↗
- › Hof ↗
- › Zwischendach ↗
- › Torbögen ↗

ARRIVAL MAP

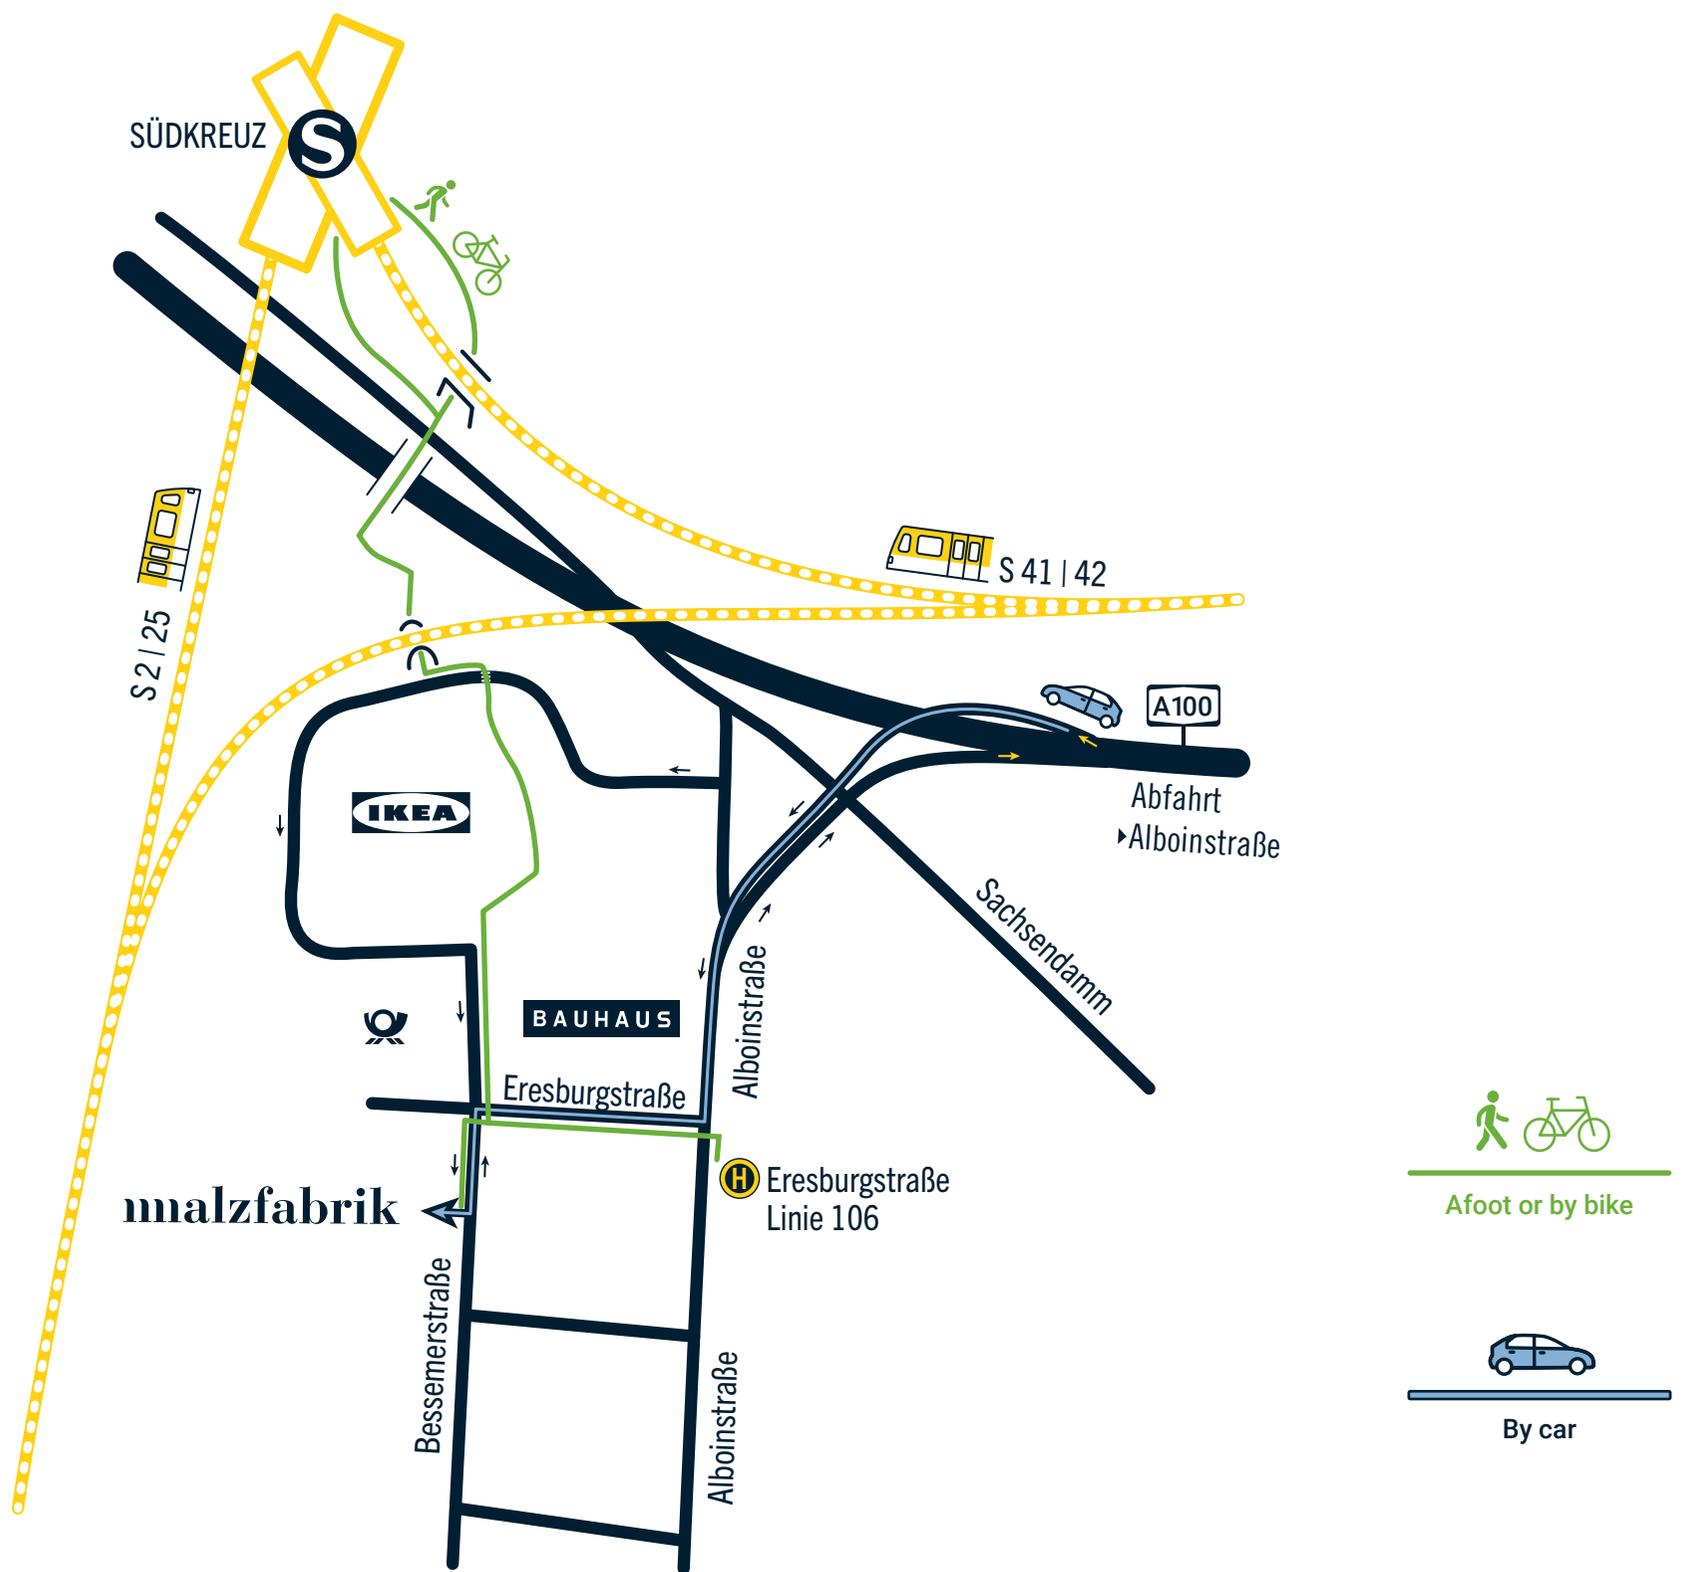



MALZFABRIK EVENT



Bessemerstr. 2-14
12103 Berlin



+49 30 755 17 125



malzfabrik-event.de



location@malzfabrik.de